


NOTES

1. ADDITIONAL SPECIFICATIONS PER POLE MANUFACTURER.
2. 8' ARMS SHALL BE USED FOR ROADSIDE INSTALLATIONS ON STREETS WITH LESS THAN 100' RIGHT-OF-WAY, UNLESS OTHERWISE DIRECTED.
3. 10' ARMS SHALL BE USED FOR MEDIAN INSTALLATIONS AND ON ROADSIDES WITH 100' OR GREATER RIGHT-OF-WAY, UNLESS OTHERWISE DIRECTED.
4. PAINT ARMS AND ATTACHMENT HARDWARE SEMIGLOSS BLACK.
5. BANNER ARMS ONLY WHEN SPECIFIED ON THE PLANS.
6. CONSTRUCT FOUNDATION PER USD 343.
7. DESIGN PROFESSIONAL AND CONTRACTOR SHALL VERIFY CITY'S LATEST LED FIXTURE SPECIFICATIONS AND APPROVED FIXTURES PER CLV WEBSITE, PRIOR TO ORDERING MATERIALS. APPROVED FIXTURE LIST IS LOCATED ON CLV WEBSITE, UNDER BUILDING AND SAFETY FORMS.
8. CITY ENGINEER MAY APPROVE EQUAL FIXTURES THAT MEET AESTHETIC AND LIGHT LEVEL REQUIREMENT PER USD 300.S3. LIGHTING STUDY REQUIRED.

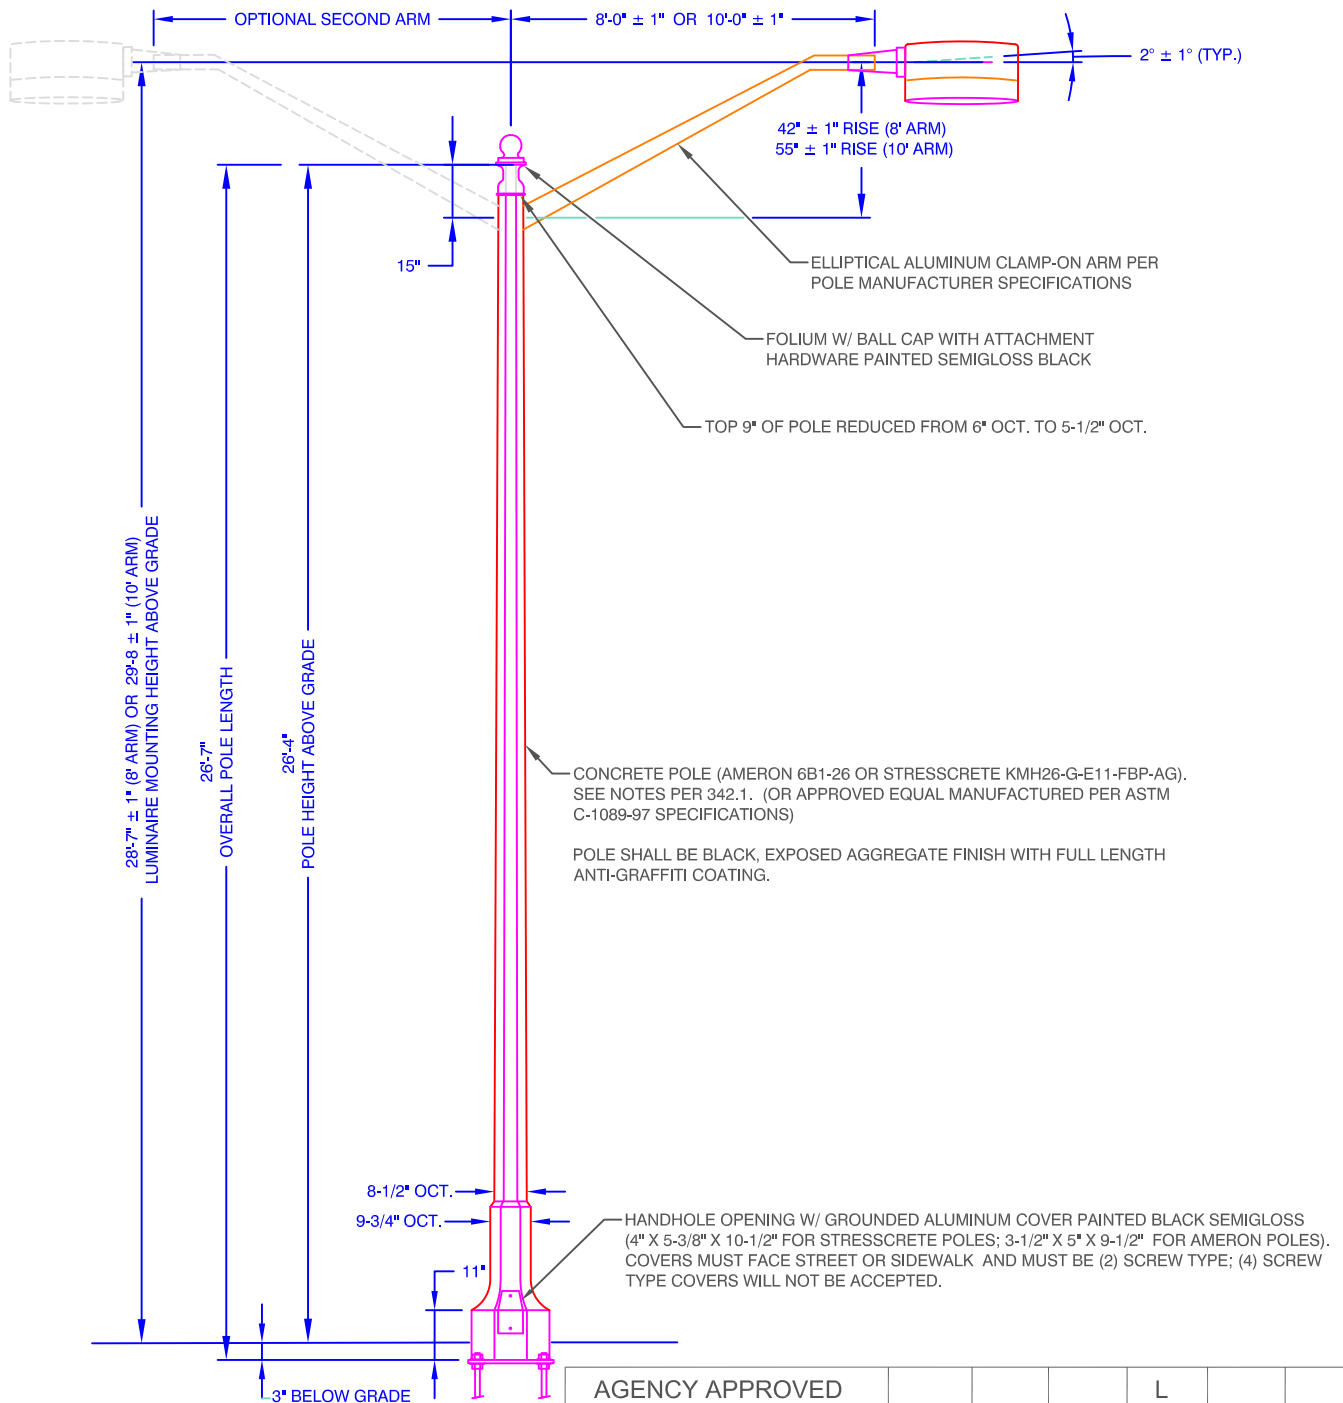

AGENCY APPROVED

L

SPECIFICATION REFERENCE

UNIFORM STANDARD DRAWINGS
CLARK COUNTY AREA

623 TRAFFIC SIGNALS & STREET LIGHTING

CITY OF LAS VEGAS
26' STREET LIGHT POLE
FOR TOWN CENTER AREA

DATE 08-09-18

DWG. NO.

341